




SNID BB'

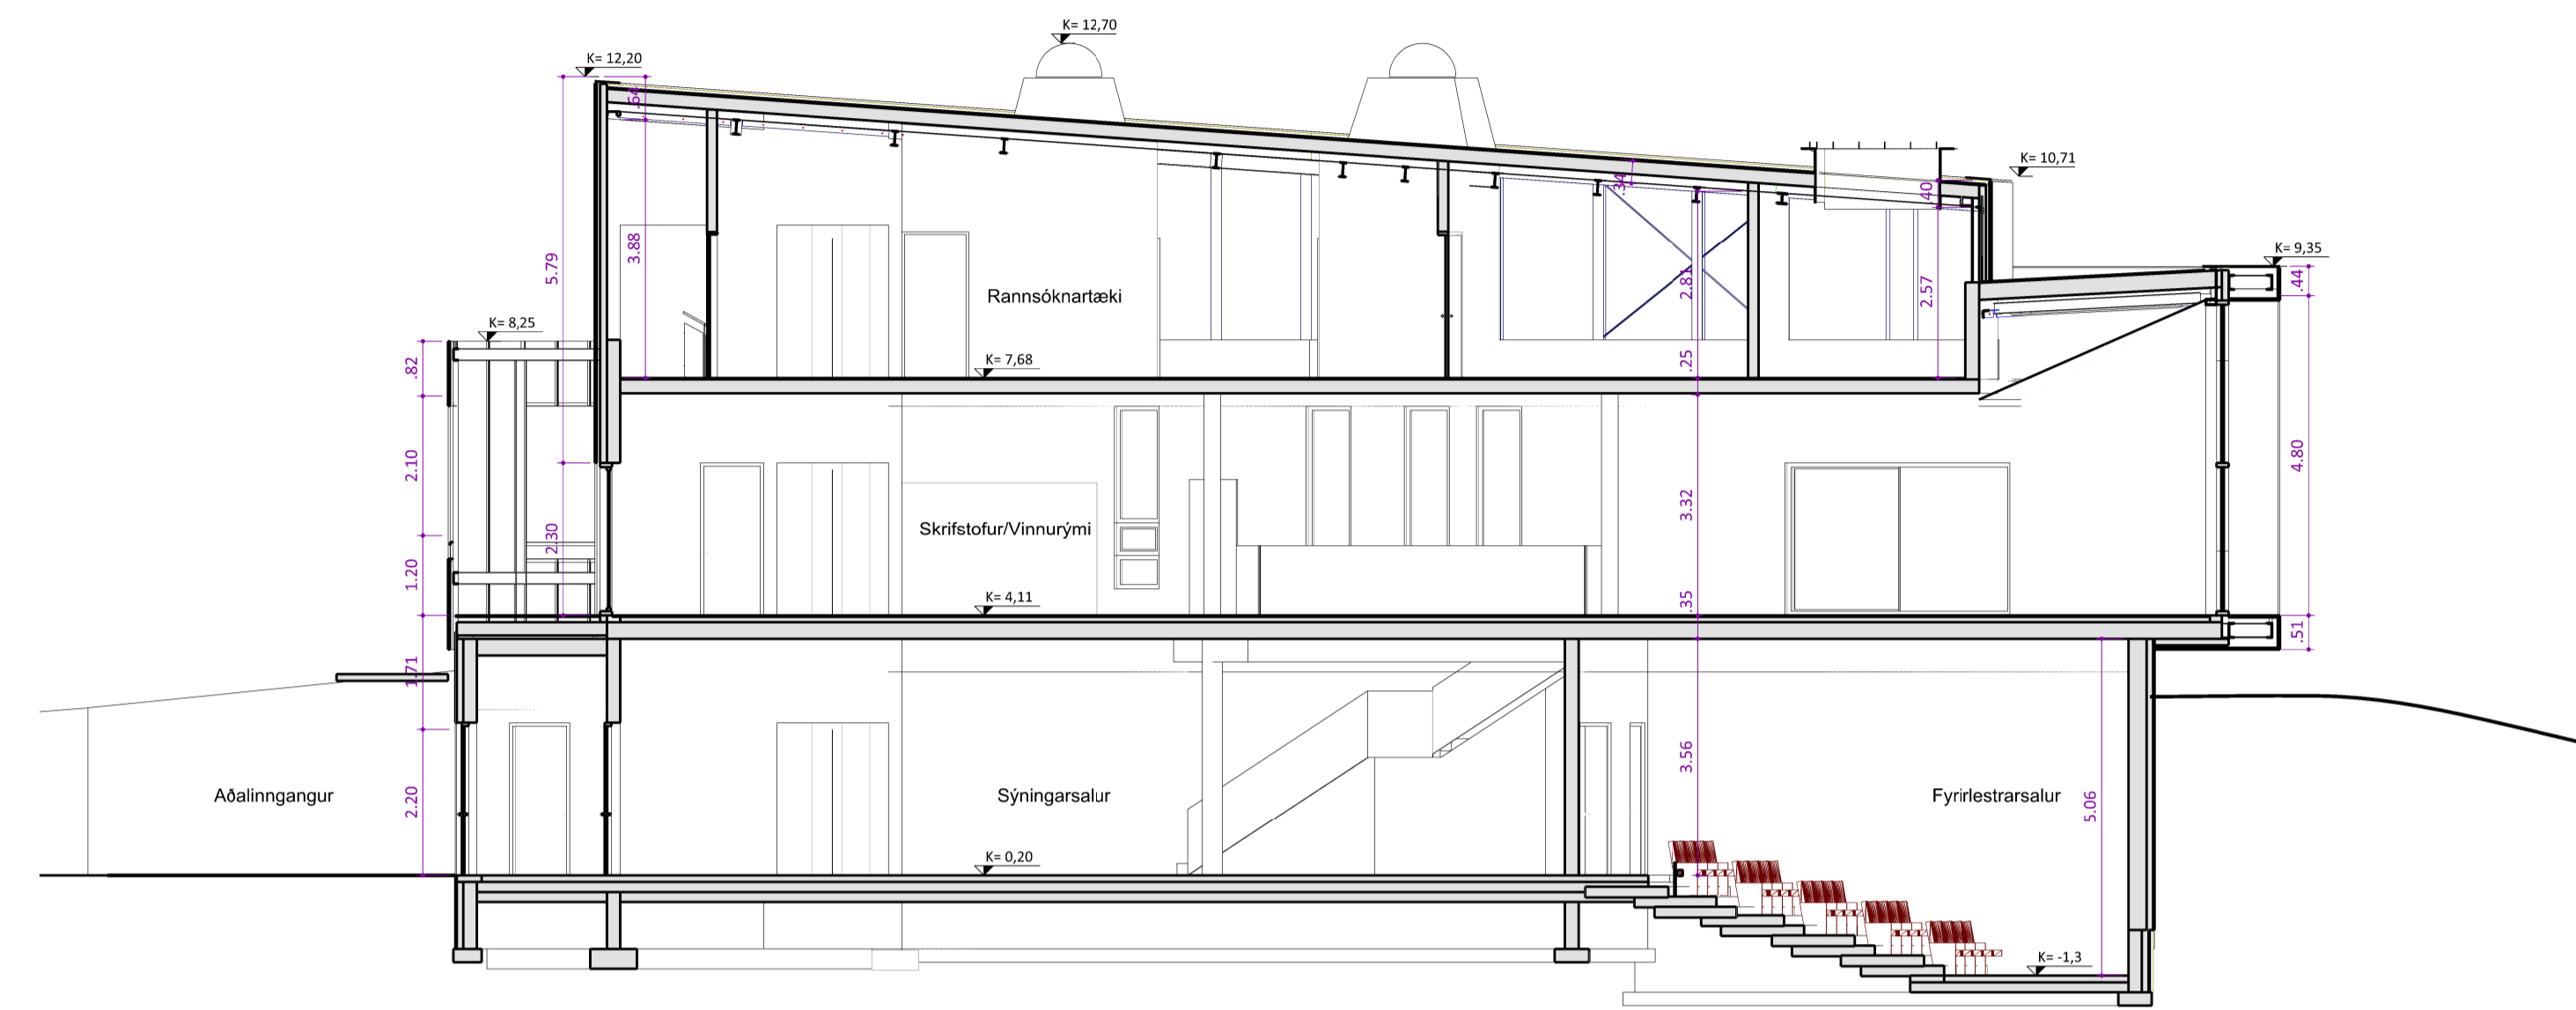


SNID CC'

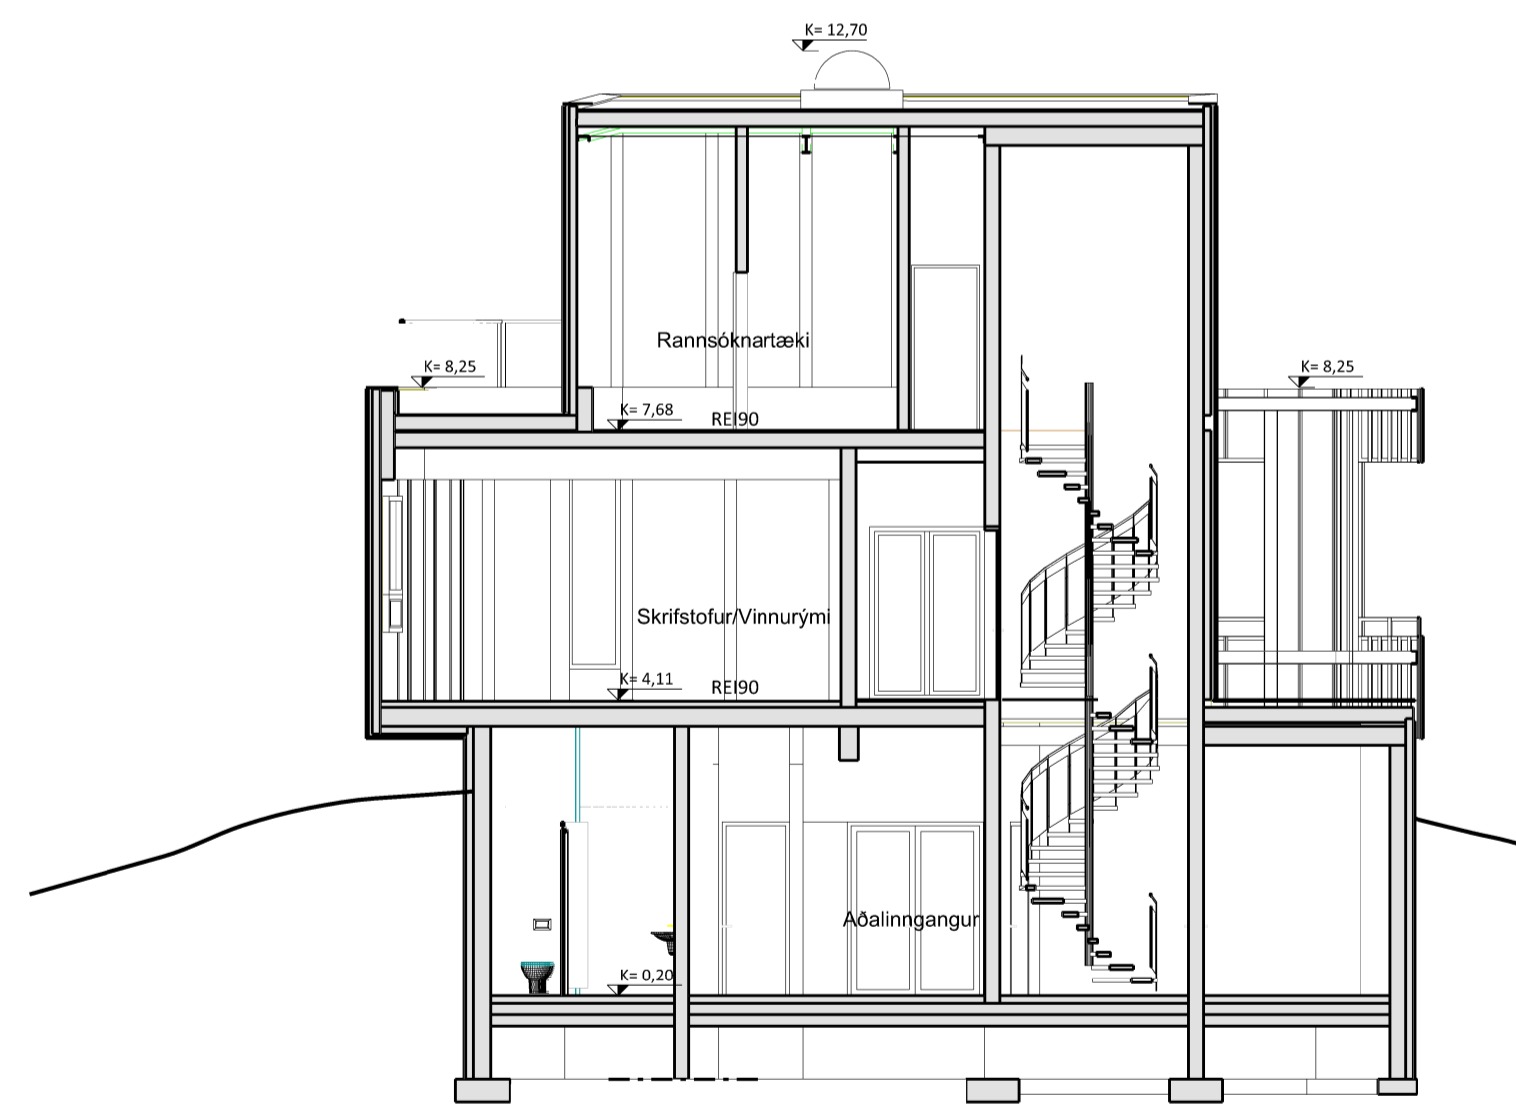

SNID EE'

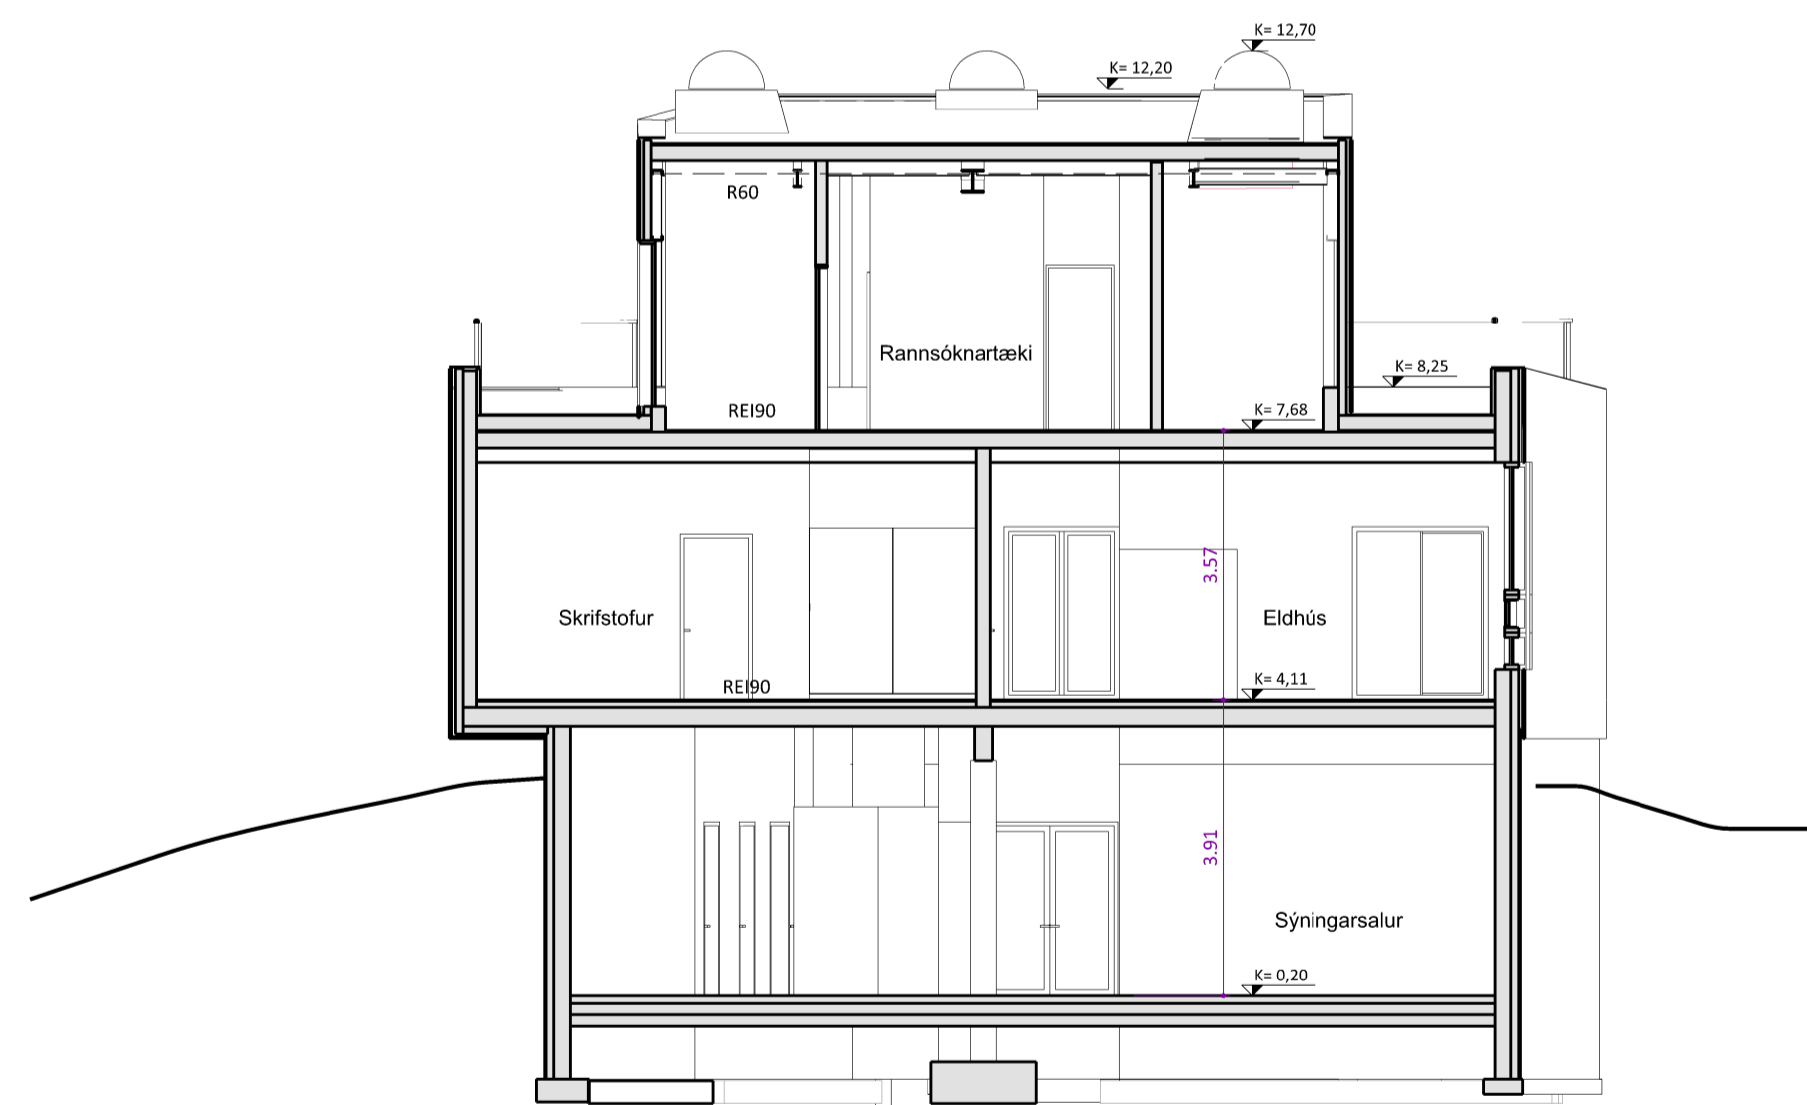

SNID AA'

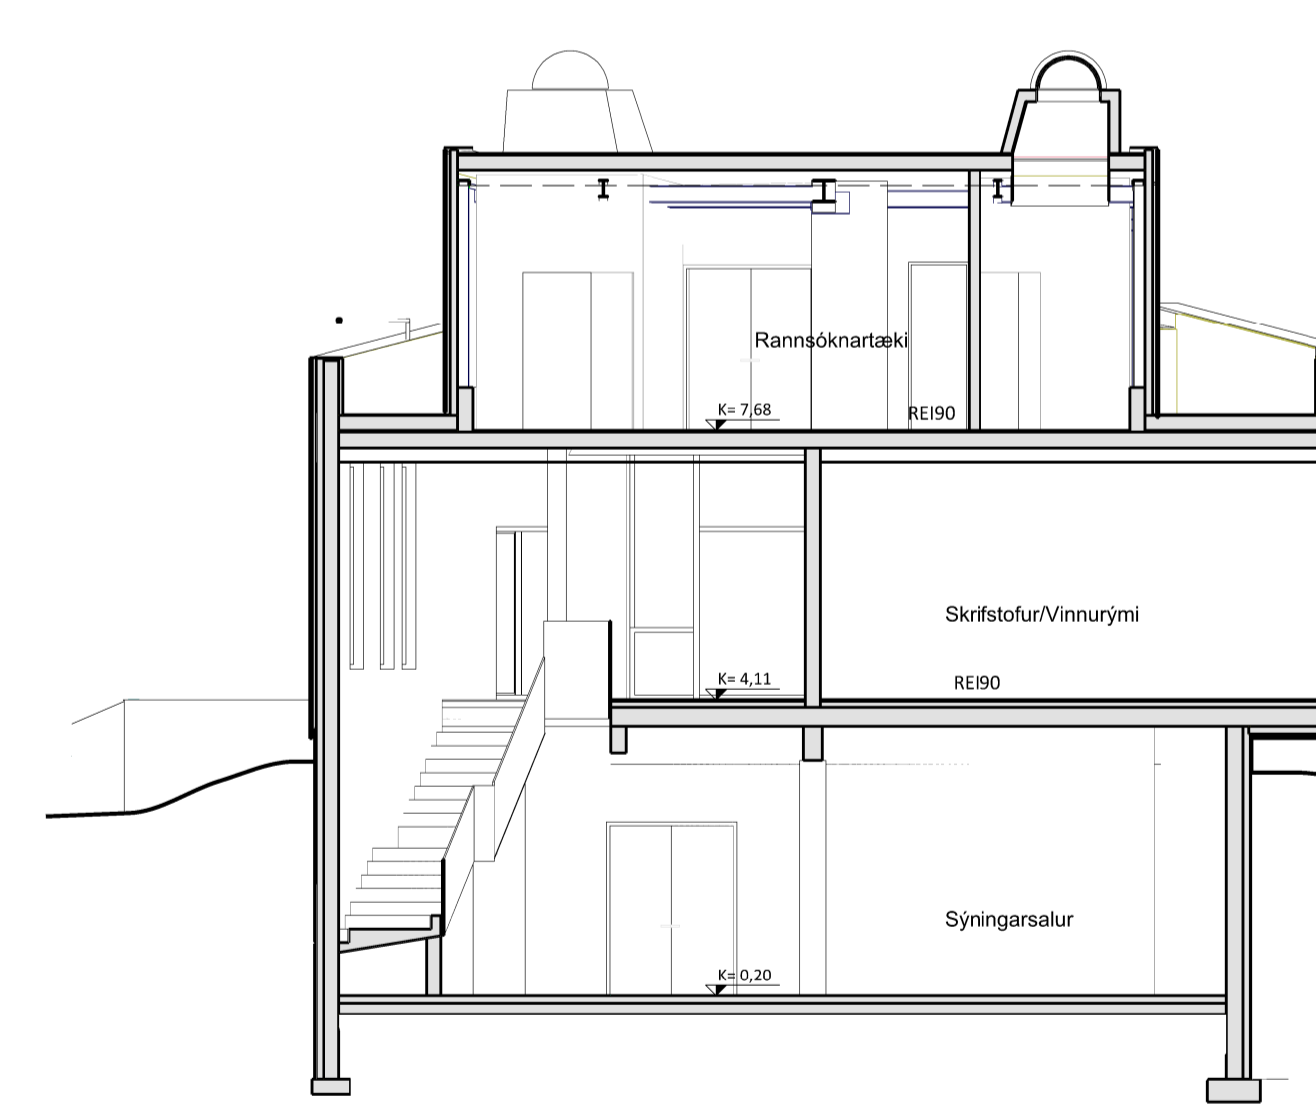

SNID DD'

A:
ENDURSKODUN: _____ DAGS: _____

AURORA OBSERVATORY

Kárhóll,
Þingeyjarsveit

VERKKAUPI:	Aurora Observatory	
KENNITALA VERKKAUPA:	620713-0580	
HEIMILISFANG:	Kárhóll - Þingeyjarsveit	
LANDNÚMUR:	153774	
STADGREINIR:	216-3871	
EFNI:	SECTION AA' BB' CC' DD' and EE'	
MÆLIKVÁRDI:	1: 100	VERKNR: 1002
FRUMSTÆRD BLADS:	A1	TEIKN. NR: 103
TEIKNAD:	BJ	YFIRFARID: BJ
DAGSETNING ÚTGÁFU:	27.10.2014	ENDURSK: 20.04.2015

teikn
ALTERNANCE
arkitektúr

Skipagata 13
602 Akureyri
sími: 462 2800

Vesturgata 51a
101 Reykjavík
sími: 534 8981
kr: 171266-5059
birgir@birgji.eu

Öll mál skal staðfesta á staðnum áður en smíði hefst

Teikninguna má ekki afta með neinum hætti, að hluta til eða í heild án skriflegs leyfis höfundar.